


Figure 2A-1. Examples of Heights and Lateral Locations of Signs for Typical Installations

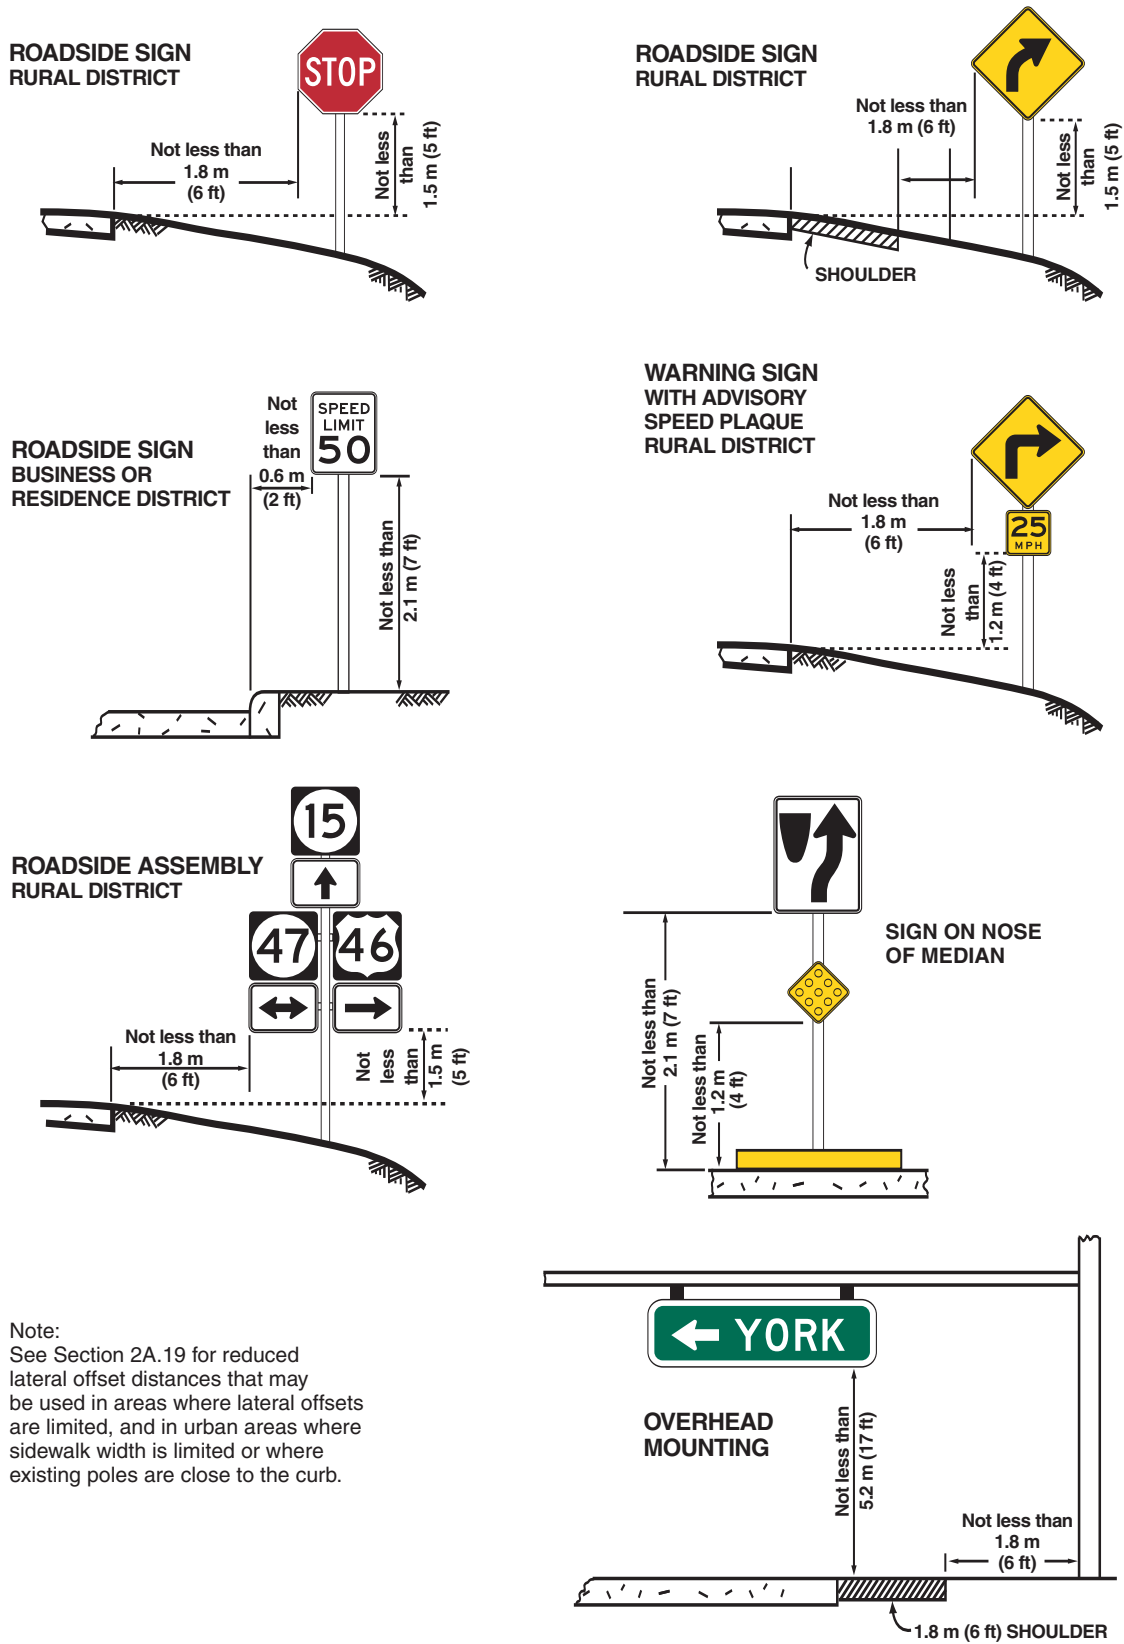

Note:
See Section 2A.19 for reduced lateral offset distances that may be used in areas where lateral offsets are limited, and in urban areas where sidewalk width is limited or where existing poles are close to the curb.